


Note: See SIP-121 for connection and Do-All-Ply information.

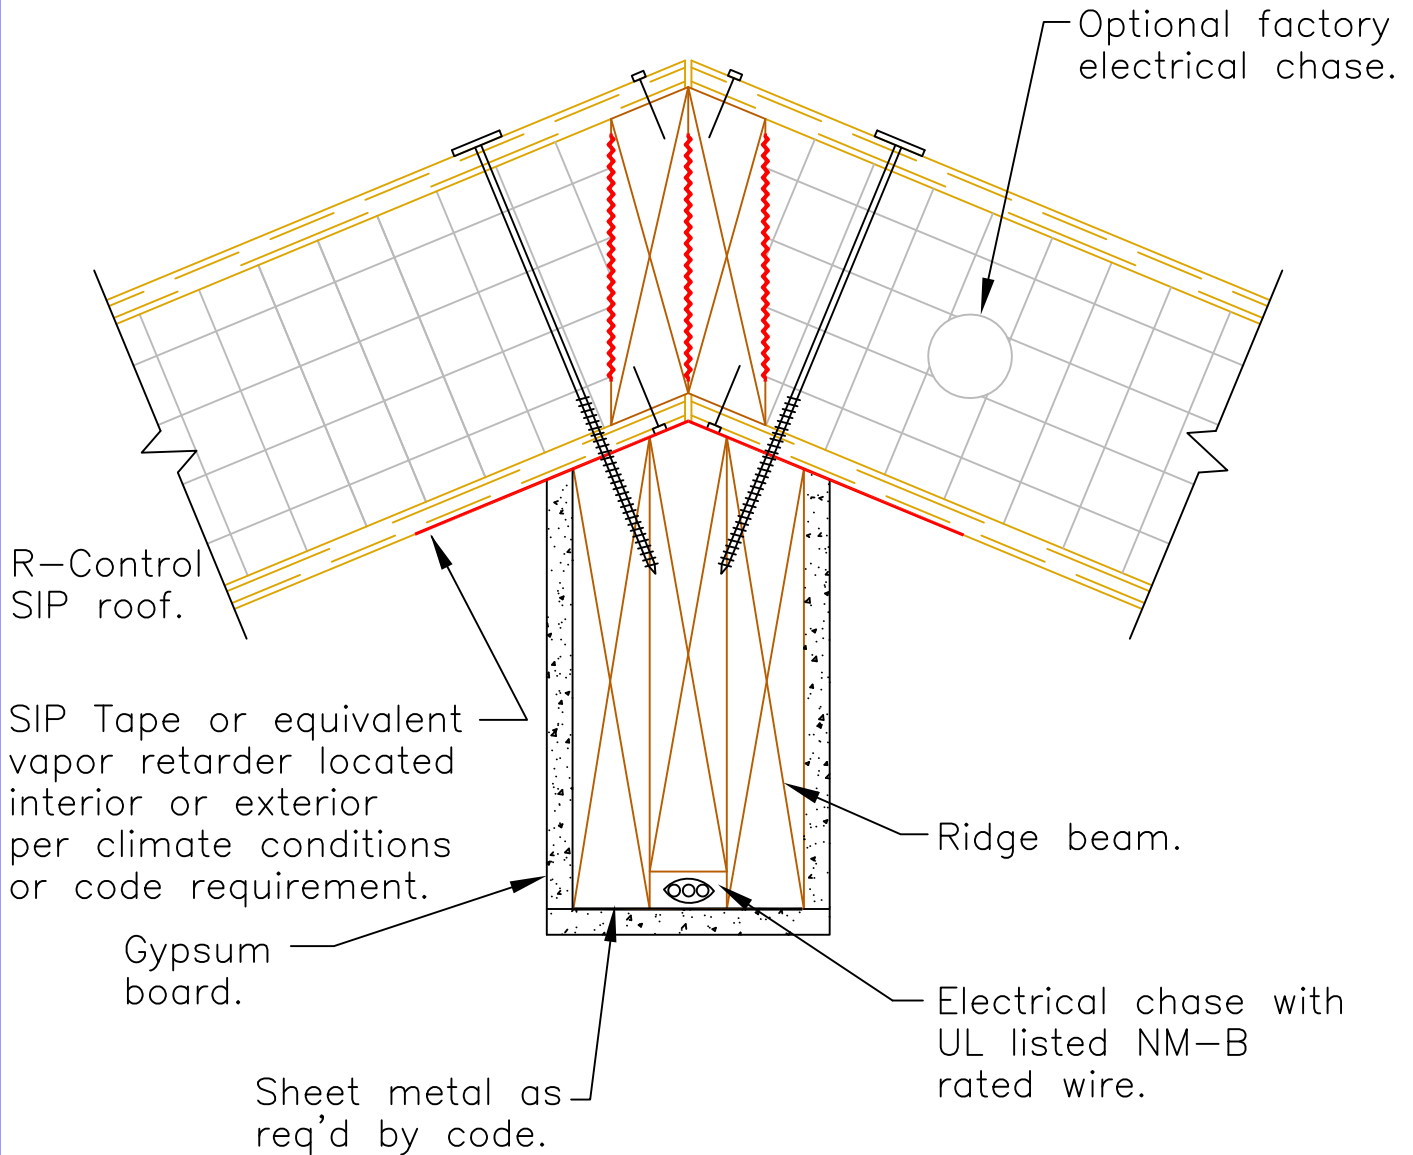

## SECTION

Scale: NTS

Updated 1-16-12

R-Control® SIP

TITLE: Chases - Electrical  
Roof Ridge Beam

NO.  
SIP-128a